

# MARION COUNTY SURVEYOR'S OFFICE


## SECTION CORNER RECORD

DEBRA S. JENKINS  
MARION COUNTY SURVEYOR

SEC. 13 TWN. 15<sub>N</sub> RNG. 2<sub>E</sub>

BRYAN F. CATLIN, PLS  
TECHNICAL SUPERVISOR

Date: 5-29-09  
Party Chief: Wilcoxon  
Crew: Finney  
Type of Marker: Harrison  
Method of Establishment: County: 5-31-1996  
IN S.P.C. E Zone, NAD 83  
Name: 15021302  
N: 499 961.000 9(m)  
E: 49 147.377 0(m)

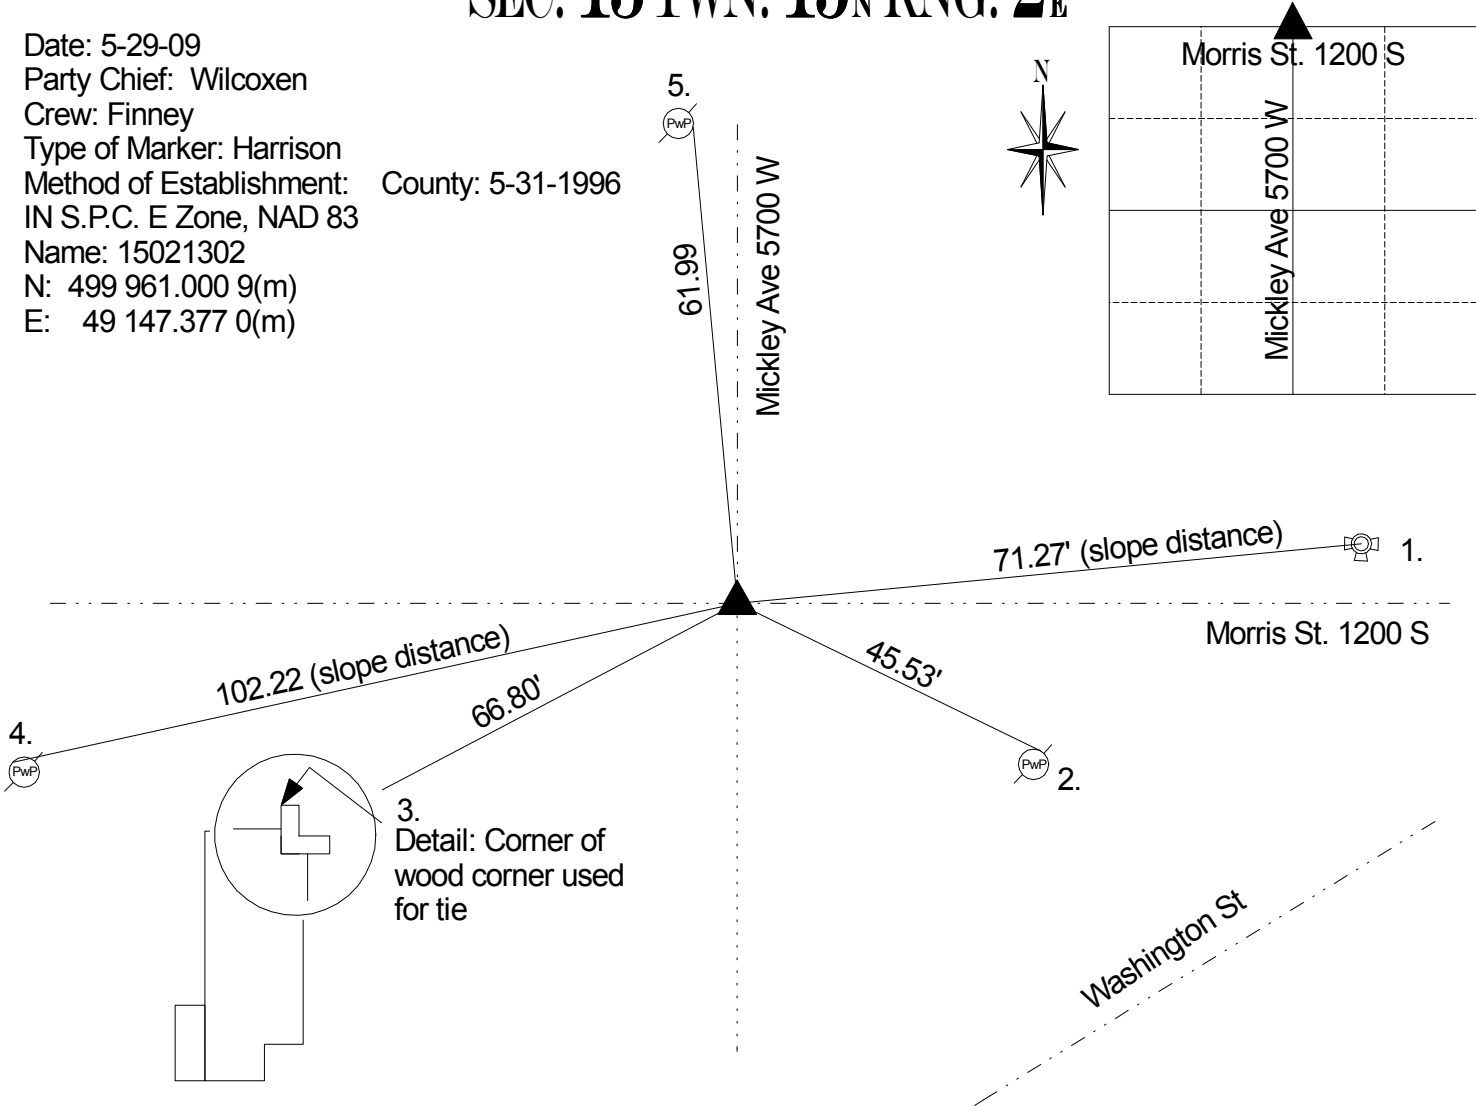

Corner originally set as a post in 1820 by Wm. B. Laughlin with the following witnesses: 4" ash bearing N 19 W 12 links and a 6" dogwood bearing S 28 E 2 links (Marion County Atlas p. 2). A survey by H.B. Fatout in November 1858 indicates no stone but the following witnesses: 20" beech bearing N 37 E 88 links and a 38" white oak bearing N 11 W 156.50 links (Wayne legal Book p. 28). A survey by Chas Culley on June 8, 1898 indicates a set stone with the following witness: 26" elm bearing N 1.5 W 47 links (Wayne Legal Book p. 29). Corner referenced by MCS on 6/20/1946 and called an iron plate. Corner referenced by Woerner on 7/26/48 and called a 4" brass disk. Corner referenced by Monroe on 10/14/60 and called a 4"brass disk. Corner referenced by Monroe on 5/16/61 and called a 4" brass disk. Corner referenced by Schmidt on 9/18/61 and called a 4" brass disk. Corner referenced by GWS on 10/63 and called a 4" brass disk. Corner referenced by Gries on 2/4/87 and called a PK nail. Corner referenced by Wilcoxon on 5/31/1996 and called a PK nail. Corner referenced by Wilcoxon on 4/12/2001 and called a PK nail. Corner referenced by Wilcoxon on 8/23/07 and called a PK nail. Corner referenced by Wilcoxon on 5/29/09 and called a 4" disk in concrete. Corner excavated by Wilcoxon on 6/11/09 and a 4" steel disk was found 4" down. A stone was found 12" down. A #205 cast iron Harrison monument was set in position of the stone. The disk was 0.7' West and 0.2' North of the stone.

REF.	DISTANCE	DESCRIPTION
1.	71.27'	Top nut of fire hydrant (slope distance)
2.	45.53'	Mag nail w/brass washer NE PwP no # 6" up
3.	66.80'	Corner of car rental business (see detail)
4.	102.22'	Mag nail w/brass washer NW PwP no # 40" up (slope distance)
5.	61.99'	Mag nail w/brass washer SE PwP #92-554 A 8" up